


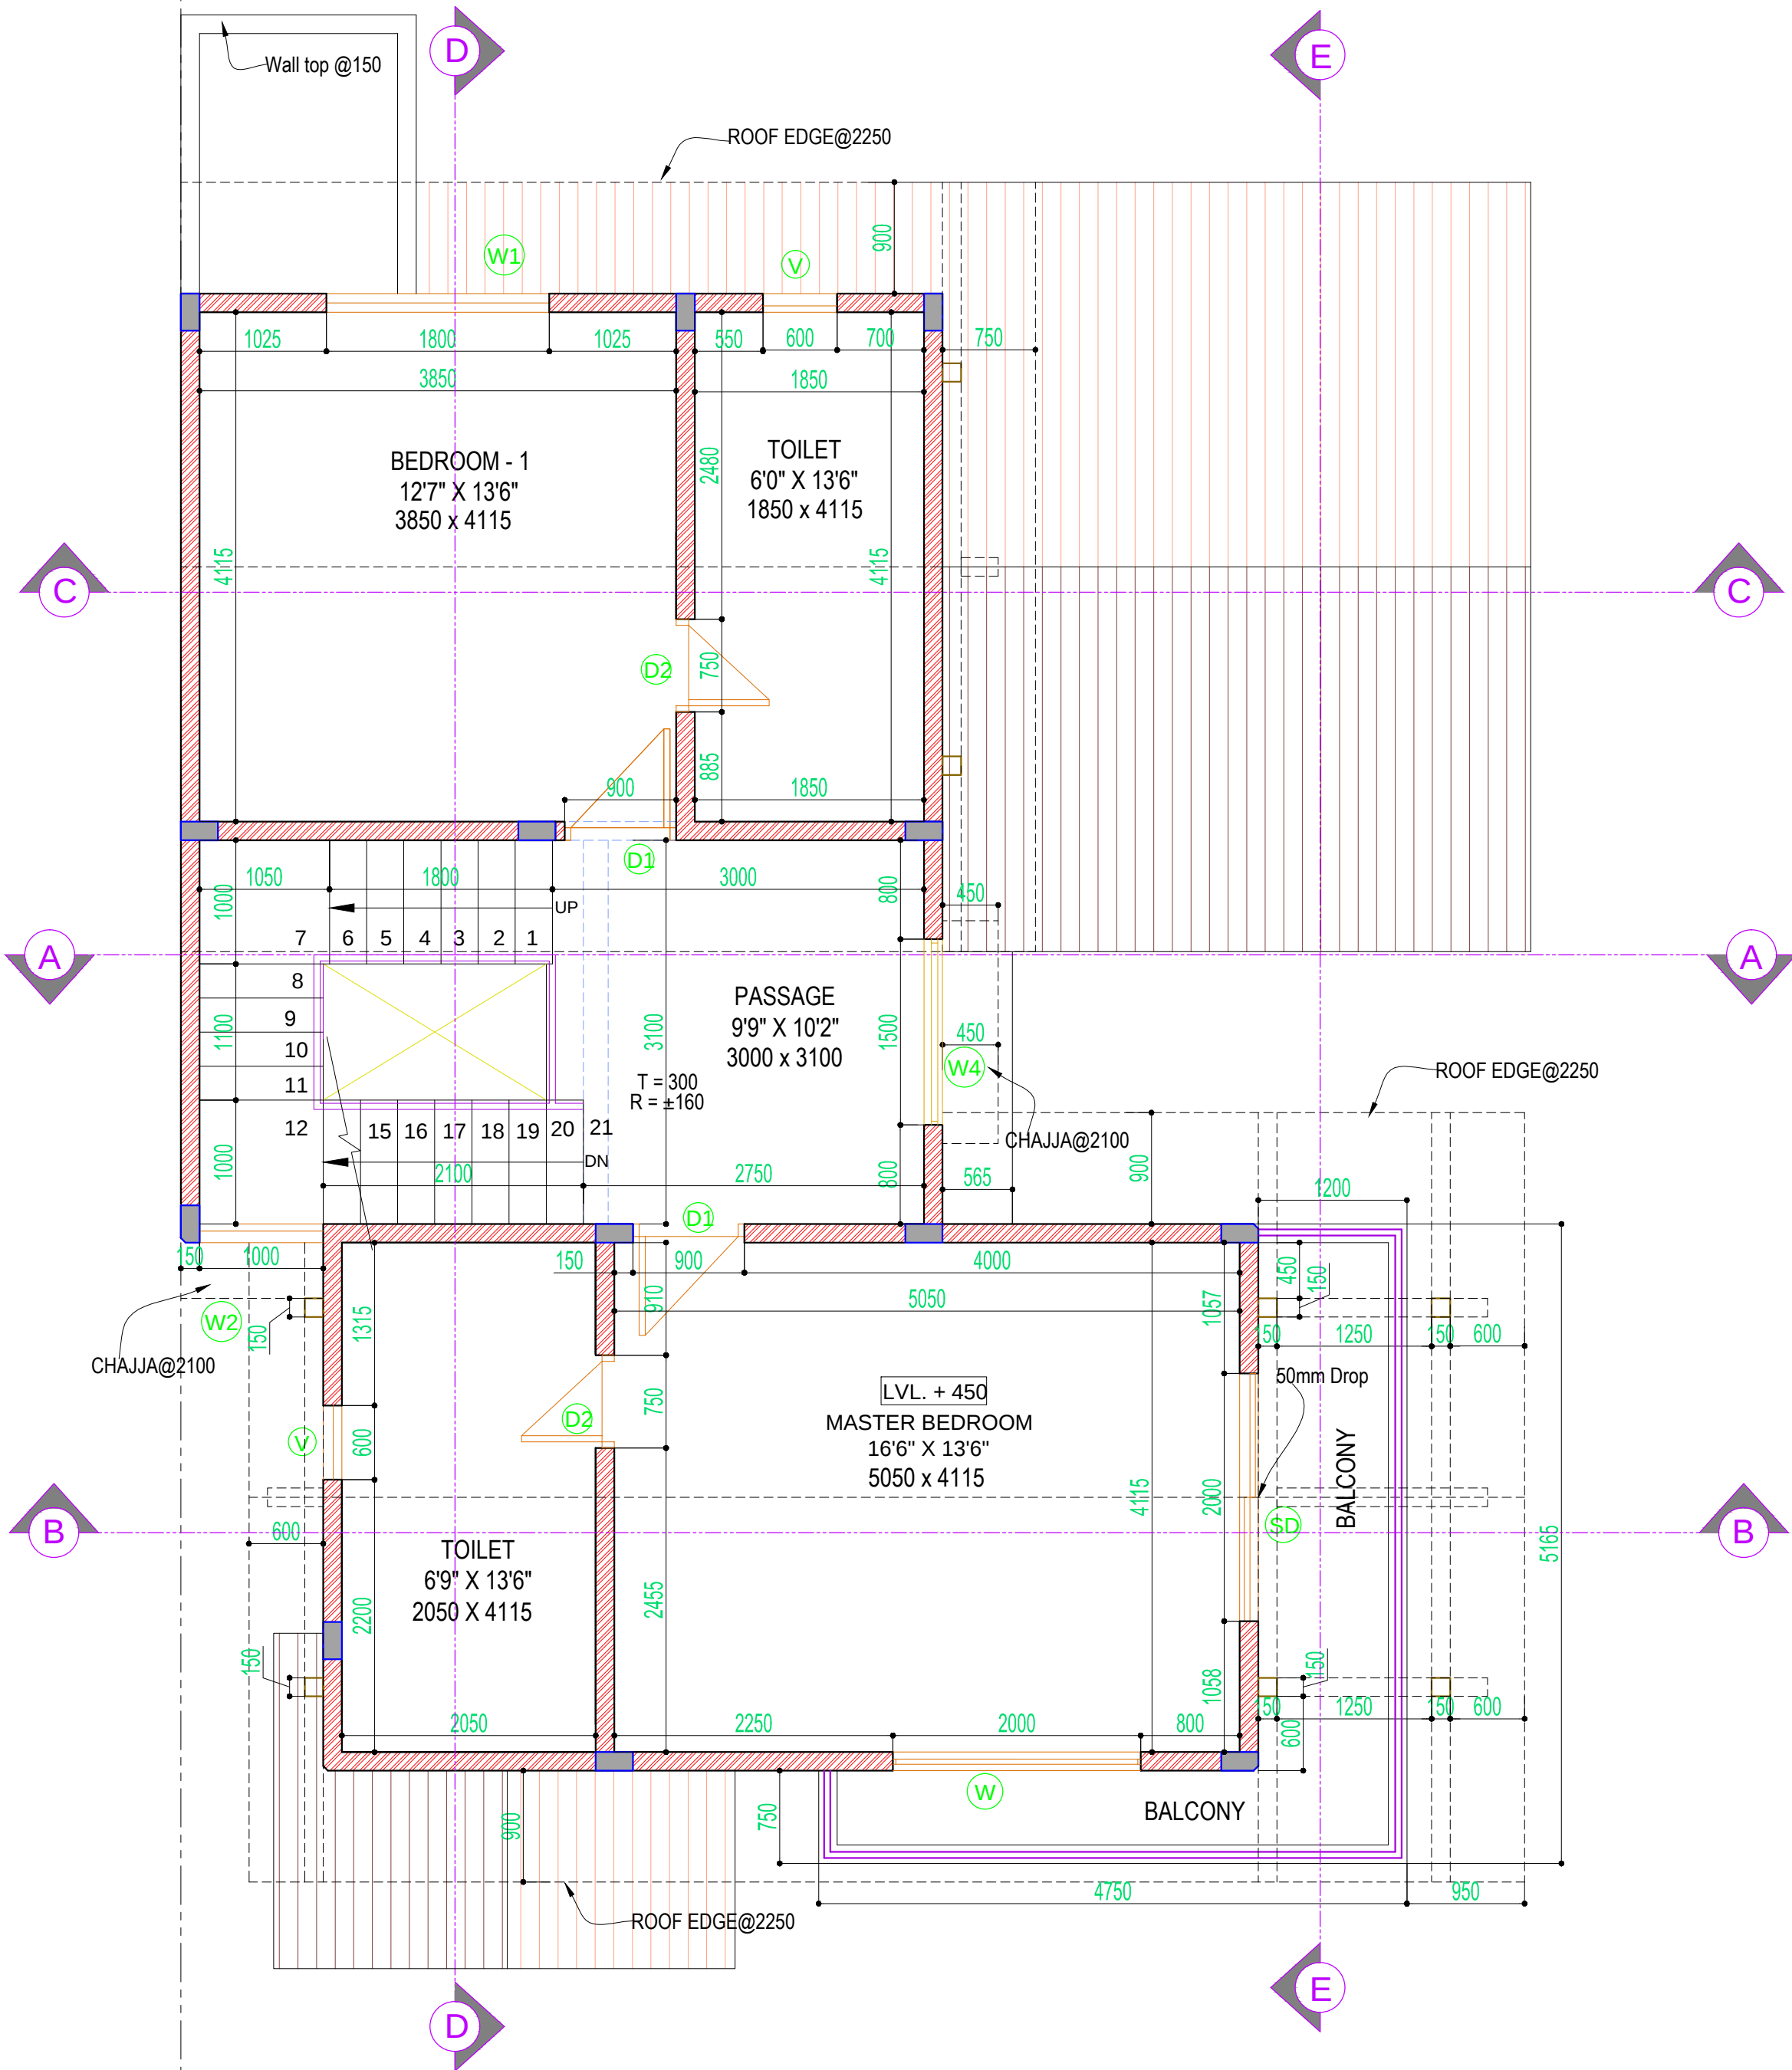

3 BHK
GROUND FLOOR = 112.00 SMT.
FIRST FLOOR = 88.00 SMT.
CABIN = 15.00 SMT.
TOTAL = 215.00 SMT.

DOOR WINDOW SCHEDULE

Type of openings	Size	Sill lvl.	Lintel lvl.
DOOR			
D	1200 X 2100	----	2100
D1	900 X 2100	----	2100
D2	750 X 2100	----	2100
SD	2000 X 2100	----	2100
SD1	1800 X 2100	----	2100
WINDOW			
W	2000 X 1800	300	2100
W1	1800 X 1300	800	2100
W2	1000 X 1300	800	2100
W3	1200 X 1300	800	2100
W4	1500 X 1300	800	2100
VENTILATION			
V	600 X 600	1500	2100

REV.	DATE	REVISION		BY	DR CH
JOB ARCHITECT					
SHAMJI KERAJ					
JOB CAPTAIN					
VIMAL PATEL					
PROJECT:					
AIRPORT RESIDENCY					
DRAWING TITLE					
				3BHK TYPE-1	
FIRST FLOOR PLAN					
DRG. NO.					
103					
SCALE	DATE	DRAWN	CHECKED		
	05.04.2021	VIMAL PATEL	SHAMJI KERAJ		
ARCHITECTS					
 +919099070621 project@eyeacodeesign.in					
502,PANCHDHARA COMPLEX, Nr. T.G.B. HOTEL, S.G.HIGHWAY					